

(4-675)

70 No. 1240.
ap. 70. 1517

Pat. #46914- Apr. 13, 1908

Claim Located January 1, 1905

Mineral Survey No. 2891

Carson City Land District.

PLAT

OF THE CLAIM OF

Alfred Merritt

KNOWN AS THE

SHEBA MINE LODE

IN/In Mountain/Unorganized/MINING DISTRICT,
Storey COUNTY, Nevada

Containing an Area of 20.617 Acres.

Scale of 200 Feet to the inch.

Variation 172° 20' 54" East

SURVEYED Dec 29, 1906-Jan 12, 1907 BY

Thos. P. Mack U.S. Deputy Mineral Surveyor,

The Original Field Notes of the Survey of the Mining Claim of
Alfred Merritt
known as the

"Sheba Mine" Lode

from which this plat has been made under my direction,
have been examined and approved, and are on file in this office;
and I hereby certify that they furnish such an accurate descrip-
tion of said Mining Claim as will, if incorporated into a patent,
serve fully to identify the premises, and that such reference
is made therein to natural objects or permanent monuments
as will perpetuate and fix the locus thereof.

I further certify that Five Hundred Dollars worth of labor has
been expended or improvements made upon said Mining
Claim by claimant or his grantors, and that
said improvements consist of 3 shafts and
1 trench, Value \$560.00

that the location of said improvements is correctly shown
upon this plat, and that no portion of said labor or im-
provements has been included in the estimate of expendi-
tures upon any other claim.

And I further certify that this is a correct plat of said Mining
Claim made in conformity with said original field notes of the
survey thereof, and the same is hereby approved.

U.S. Surveyor General's Office.

Reno, Nevada


April 20, 1907

Matthew Kyle

U.S. Surveyor General for

Nevada

V. D.

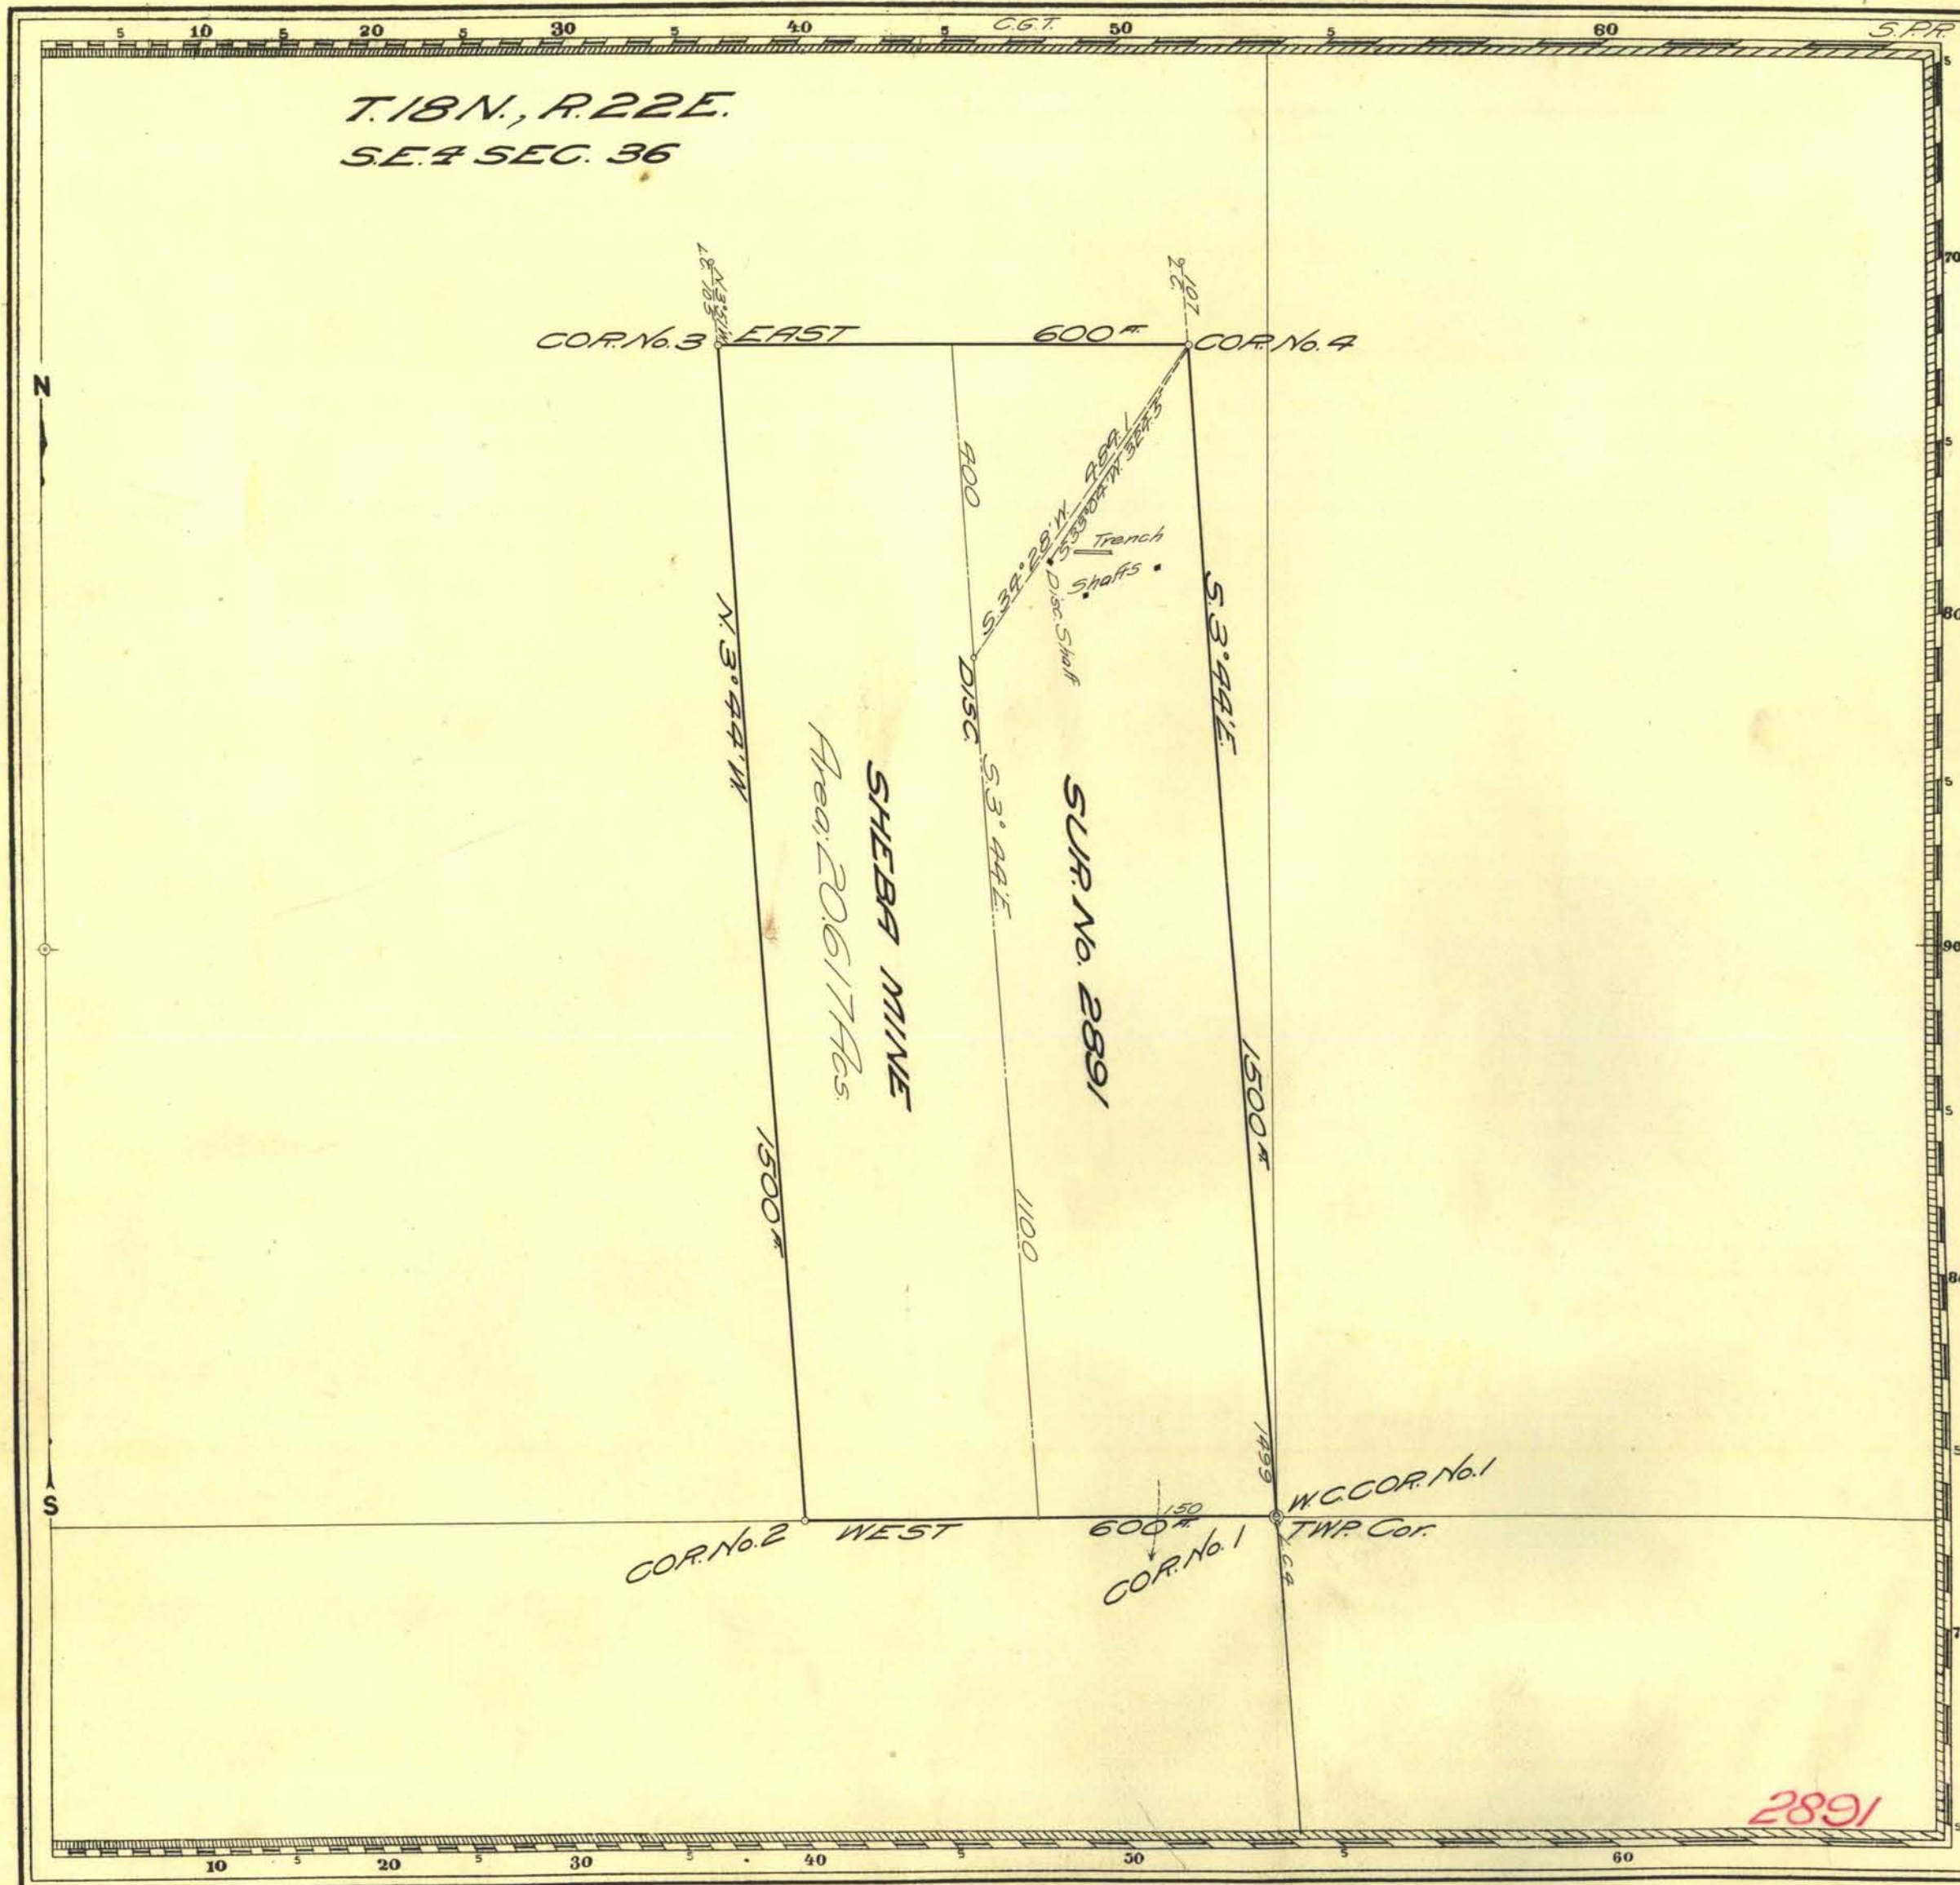

202938