


(4-675)

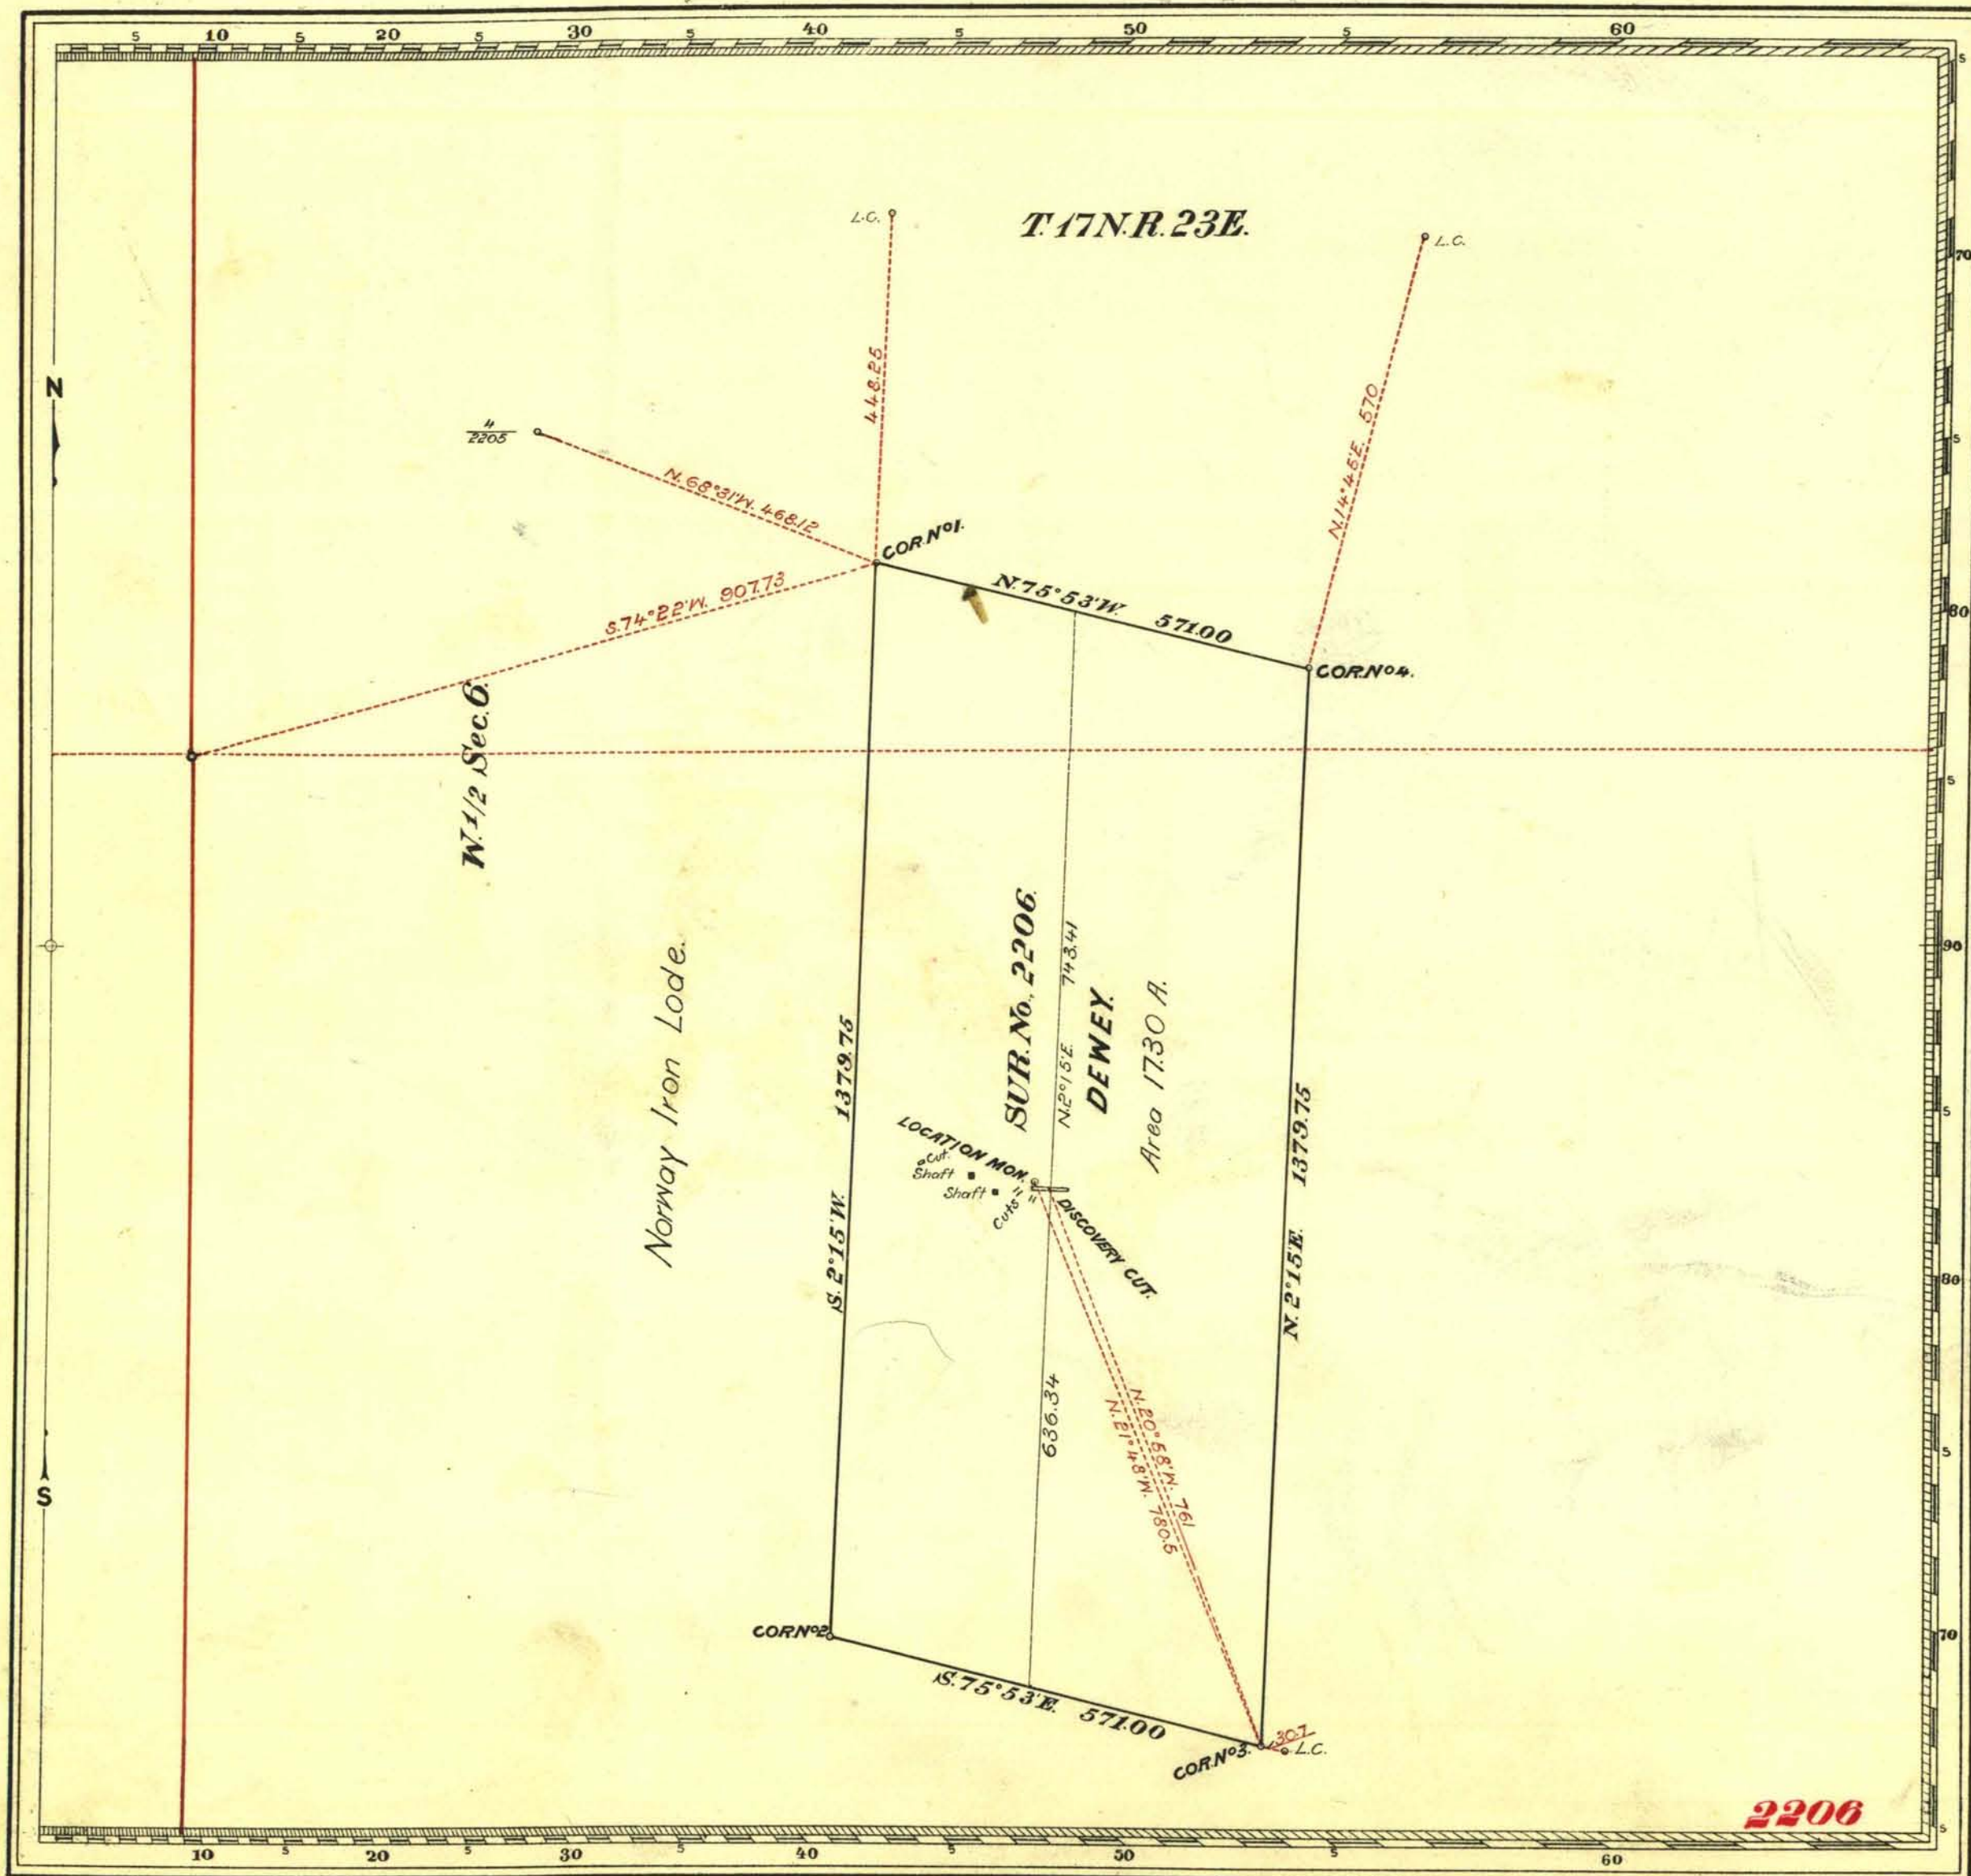

ser. # 1022

Pat. # 43343 - Jan 24, 1906

Claim Located January 1st, 1903.

Mineral Survey No. 2206.

L.O.T. No.
Carson City Land District.

PLAT

OF THE CLAIM OF

N. M. HANSEN AND F. E. FIELDING,
KNOWN AS THE

DEWEY LODGE,

IN UNORGANIZED MINING DISTRICT,
LYON COUNTY, NEVADA.

Containing an Area of 1730 Acres.

Scale of 200 Feet to the inch.

Variation Irregular

SURVEYED October 14th, -17th, 1904 BY

Thos. P. Mack, U.S. Deputy Mineral Surveyor,

The Original Field Notes of the Survey of the Mining Claim of
N. M. Hansen And F. E. Fielding,
known as the

Dewey Lode,

from which this plat has been made under my direction, have been examined and approved, and are on file in this office; and I hereby certify that they furnish such an accurate description of said Mining Claim as will, if incorporated into a patent, serve fully to identify the premises, and that such reference is made therein to natural objects or permanent monuments as will perpetuate and fix the locus thereof.

I further certify that Five Hundred Dollars worth of labor has been expended or improvements made upon said Mining Claim by claimants or their grantors, and that said improvements consist of the disc. cut \$426.43, 3 cuts \$984.00, 2 shafts \$346.64, an undivided 1/3 interest in shaft N^o 5, on Sur. N^o 2205, Hecla Lode, \$226.66
Total \$ 714.34

that the location of said improvements is correctly shown upon this plat, and that no portion of said labor or improvements has been included in the estimate of expenditures upon any other claim.

And I further certify that this is a correct plat of said Mining Claim made in conformity with said original field notes of the survey thereof, and the same is hereby approved.

U.S. Surveyor General's Office.

Reno, Nevada.

December 27, 1904.

Matthew Kyle
U.S. Surveyor General for

Nevada.

V.D.

202255